

Annex B: Architectural Plans and Mappings



Inventory

- big ashlar masonry
- masonry arch
- masonry mixture
- opus caementicium
- masonry specus
- pisé
- pisé interlayer
- original surface
- construction detail
- plaster 'modern'
- mortar 'modern'


Condition

- ↯ crack
- crust/deposit
- plant
- missing parts

Scale 1:100



Aqueduct between Zaghouan and Carthage
 selected section in the Miliane Valley
East View - Pillars P1 to P12
 Project: **Roman hydraulic complex Tunisia**
 Oktober / November 2021
 ÓAI in cooperation with INP

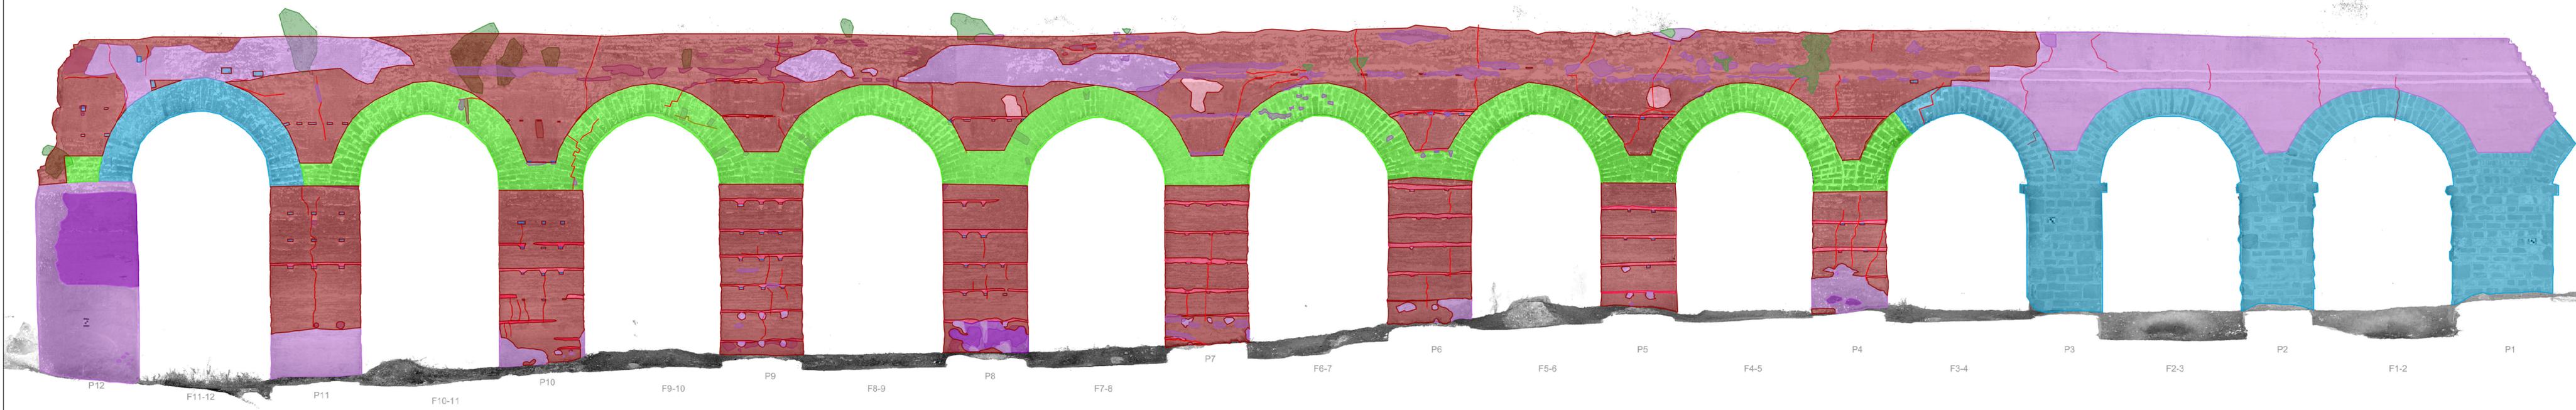

Inventory

- big ashlar masonry
- masonry arch
- masonry mixture
- opus caementicium
- masonry specus
- pisé
- pisé interlayer
- original surface
- construction detail
- plaster 'modern'
- mortar 'modern'

Condition

- crack
- crust/deposit
- plant
- missing parts

Scale 1:100



Aqueduct between Zaghouan and Carthage
 selected section in the Miliane Valley
West View - Pillars P1 to P12
 Project: **Roman hydraulic complex Tunisia**
 Oktober / November 2021
 OAI in cooperation with INP



P5

P4

P3

F5-6

F4-5

F3-4

F2

Inventory

- | | |
|--|---|
|  big ashlar masonry |  pisé interlayer |
|  masonry arch |  original surface |
|  masonry mixture |  construction detail |
|  opus caementicium |  plaster 'modern' |
|  masonry specus |  mortar 'modern' |
|  pisé | |

Scale 1:50



Aqueduct between Zaghouan and Carthage
selected section in the Miliane Valley

West View - Pillars P3 to P5


Project: **Roman hydraulic complex Tunisia**

Oktober / November 2021
ÖAI in cooperation with INP





P3-N
Pillar 3, North View

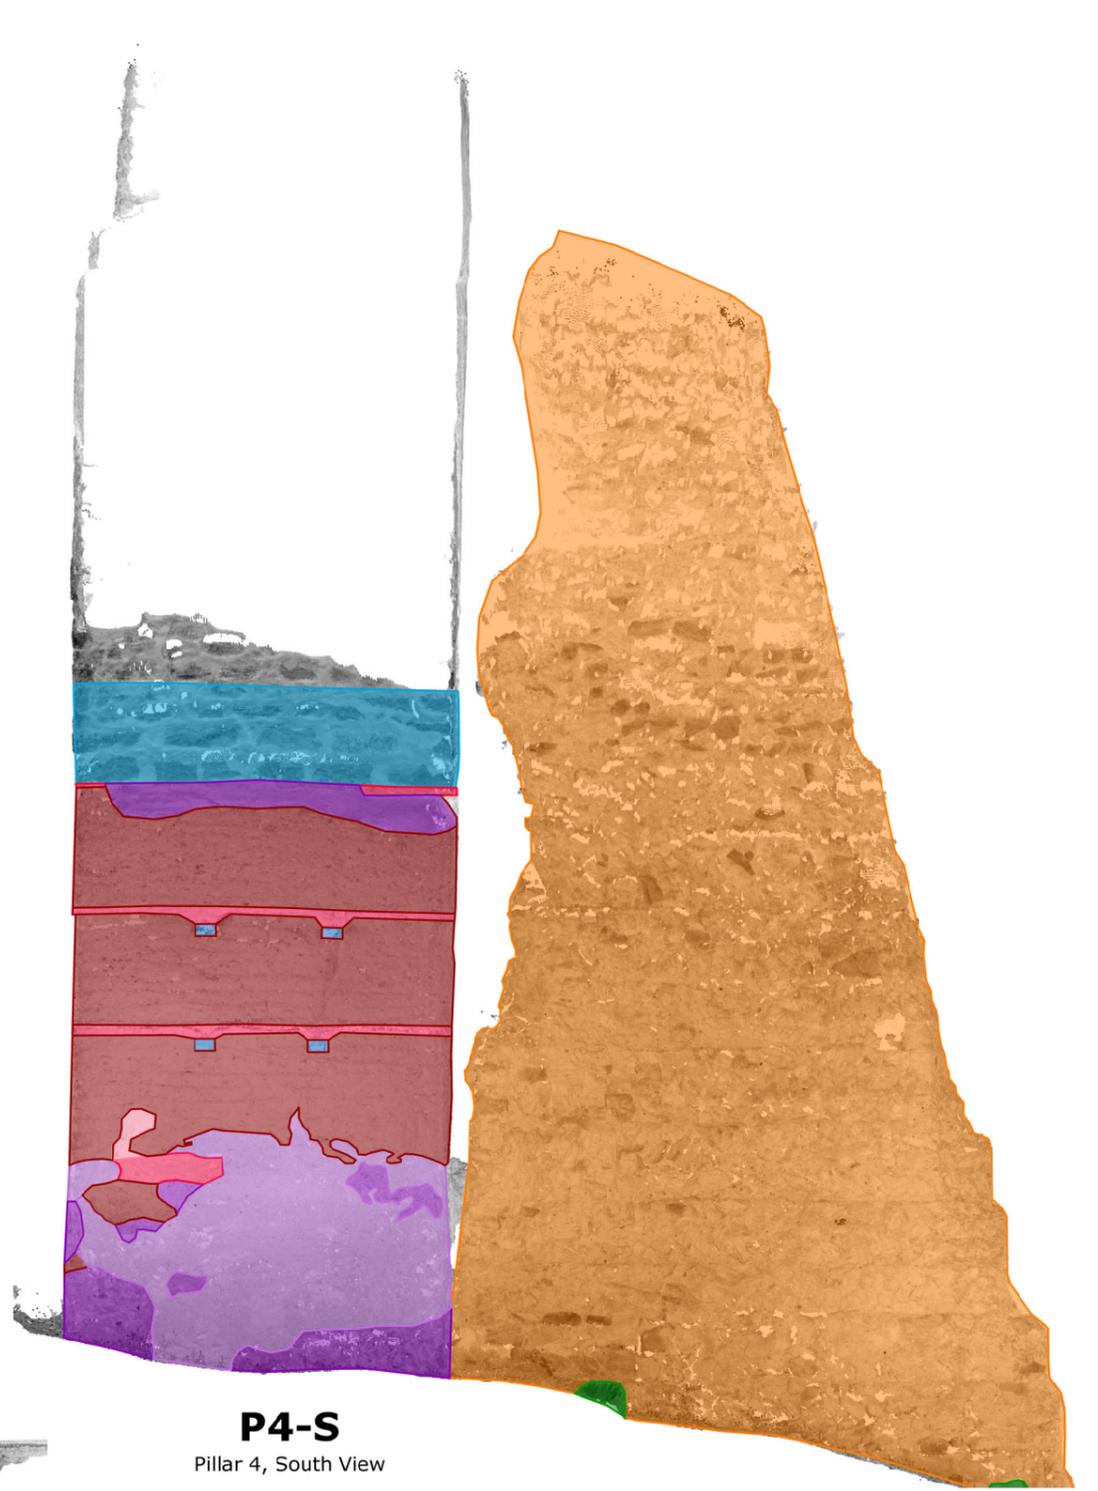


P4-S
Pillar 4, South View

Scale 1:50



Inventory

- | | |
|--|---|
|  big ashlar masonry |  pisé interlayer |
|  masonry arch |  original surface |
|  masonry mixture |  construction detail |
|  opus caementicium |  plaster 'modern' |
|  masonry specus |  mortar 'modern' |
|  pisé | |

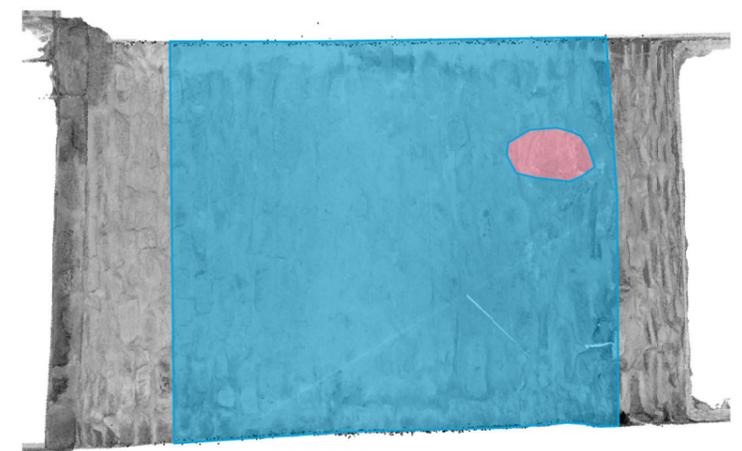

Field 3-4 vault projection


Aqueduct between Zaghouan and Carthage
selected section in the Miliane Valley

Field 3-4


Project: **Roman hydraulic complex Tunisia**

Oktober / November 2021
ÖAI in cooperation with INP



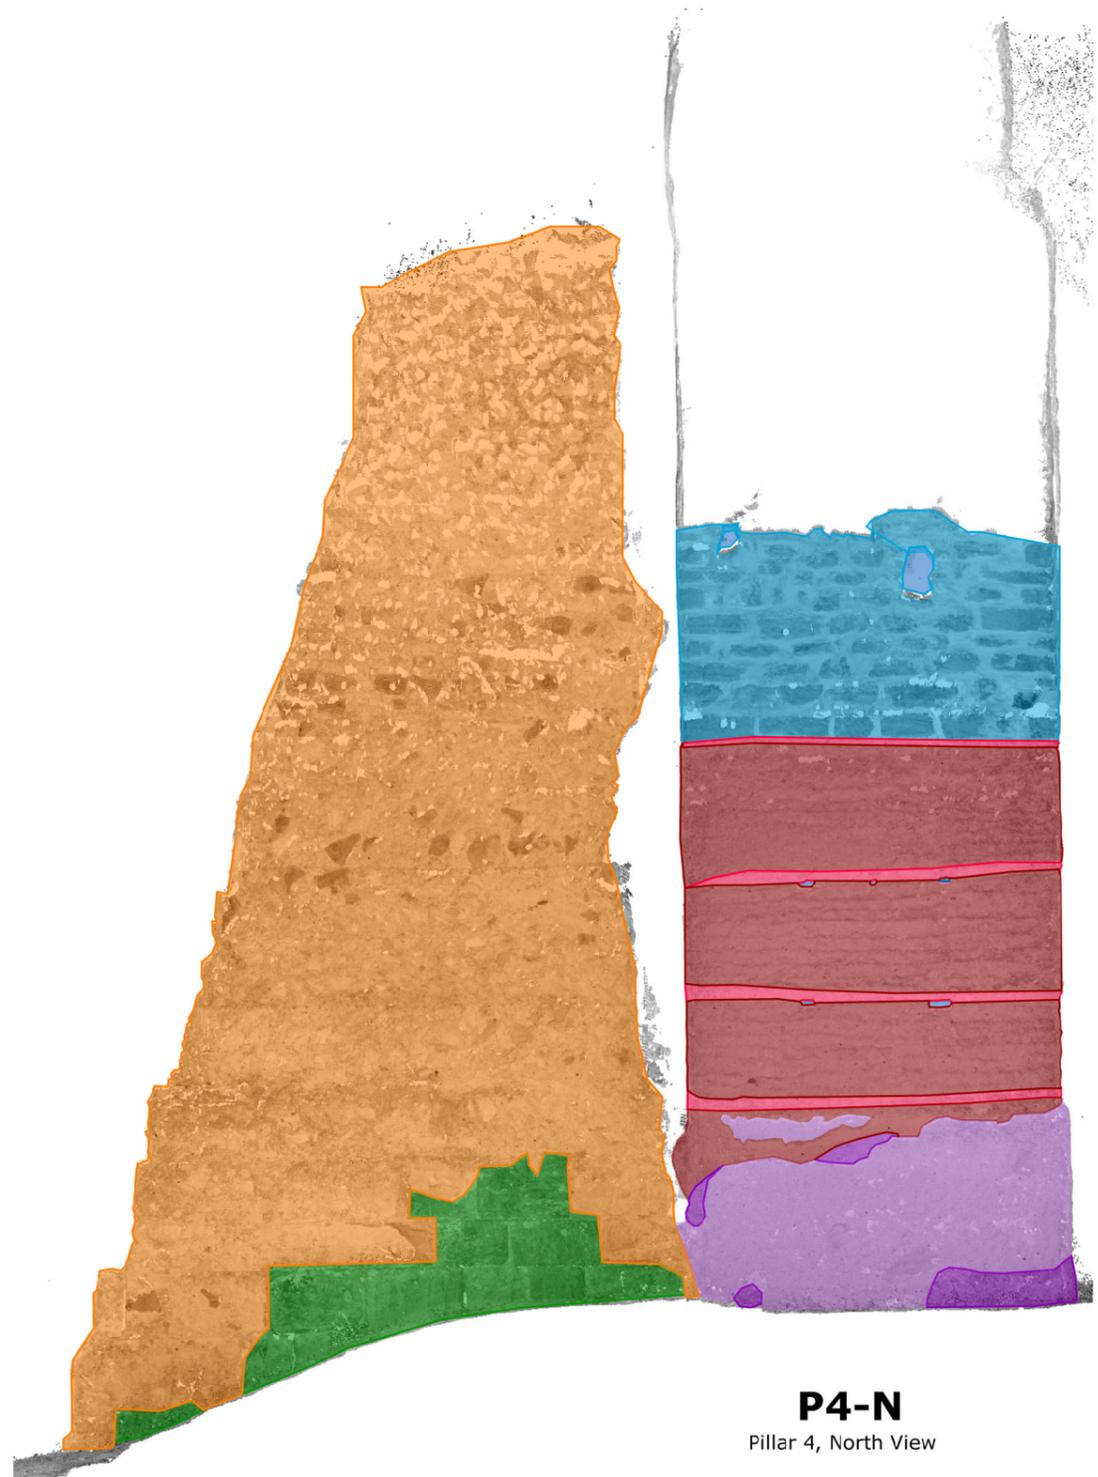


P4-N
Pillar 4, North View

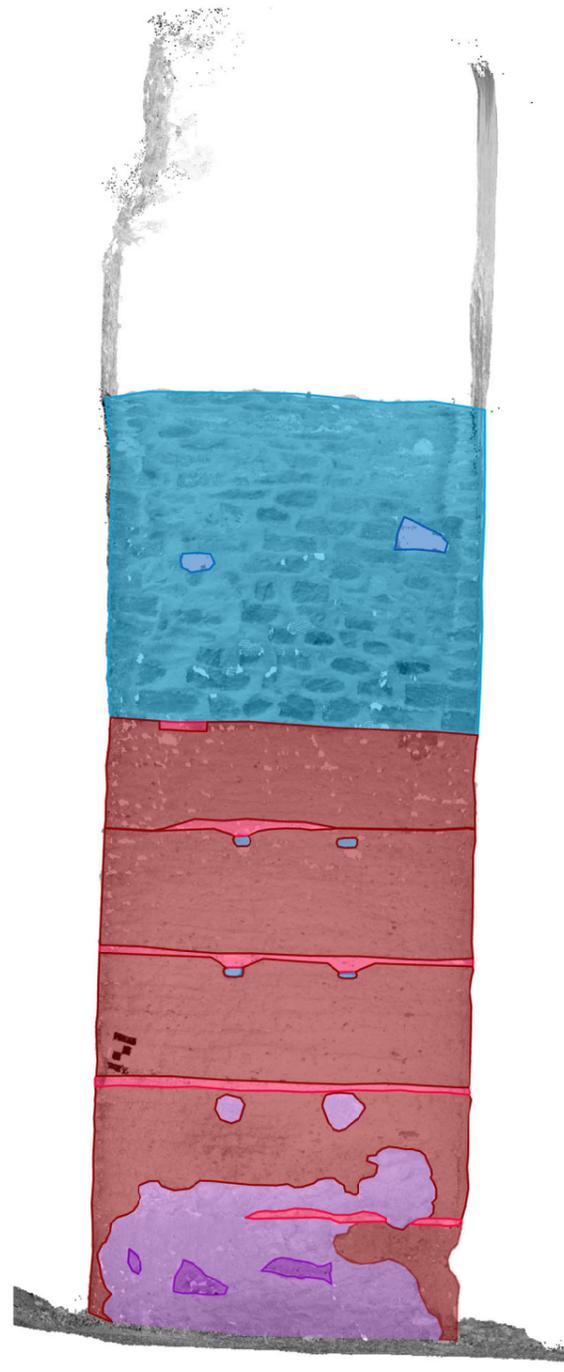


P5-S
Pillar 5, South View

Scale 1:50

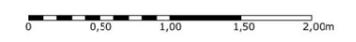

Inventory

- | | |
|--|---|
|  big ashlar masonry |  pisé interlayer |
|  masonry arch |  original surface |
|  masonry mixture |  construction detail |
|  opus caementicium |  plaster 'modern' |
|  masonry specus |  mortar 'modern' |
|  pisé | |

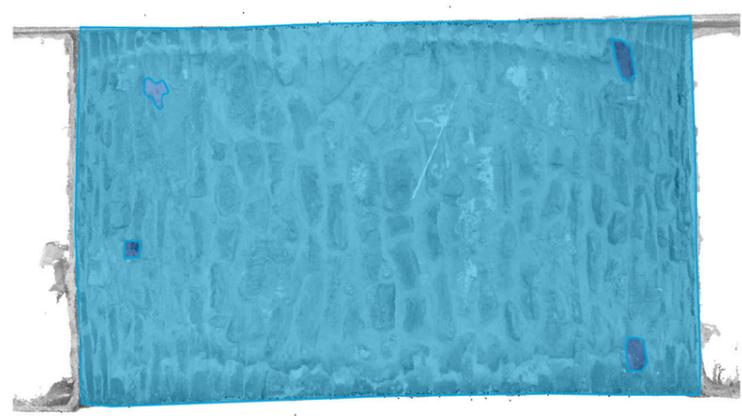

Field 4-5 vault projection


Aqueduct between Zaghouan and Carthage
selected section in the Miliane Valley

Field 4-5

Project: **Roman hydraulic complex Tunisia**

Oktober / November 2021
ÖAI in cooperation with INP



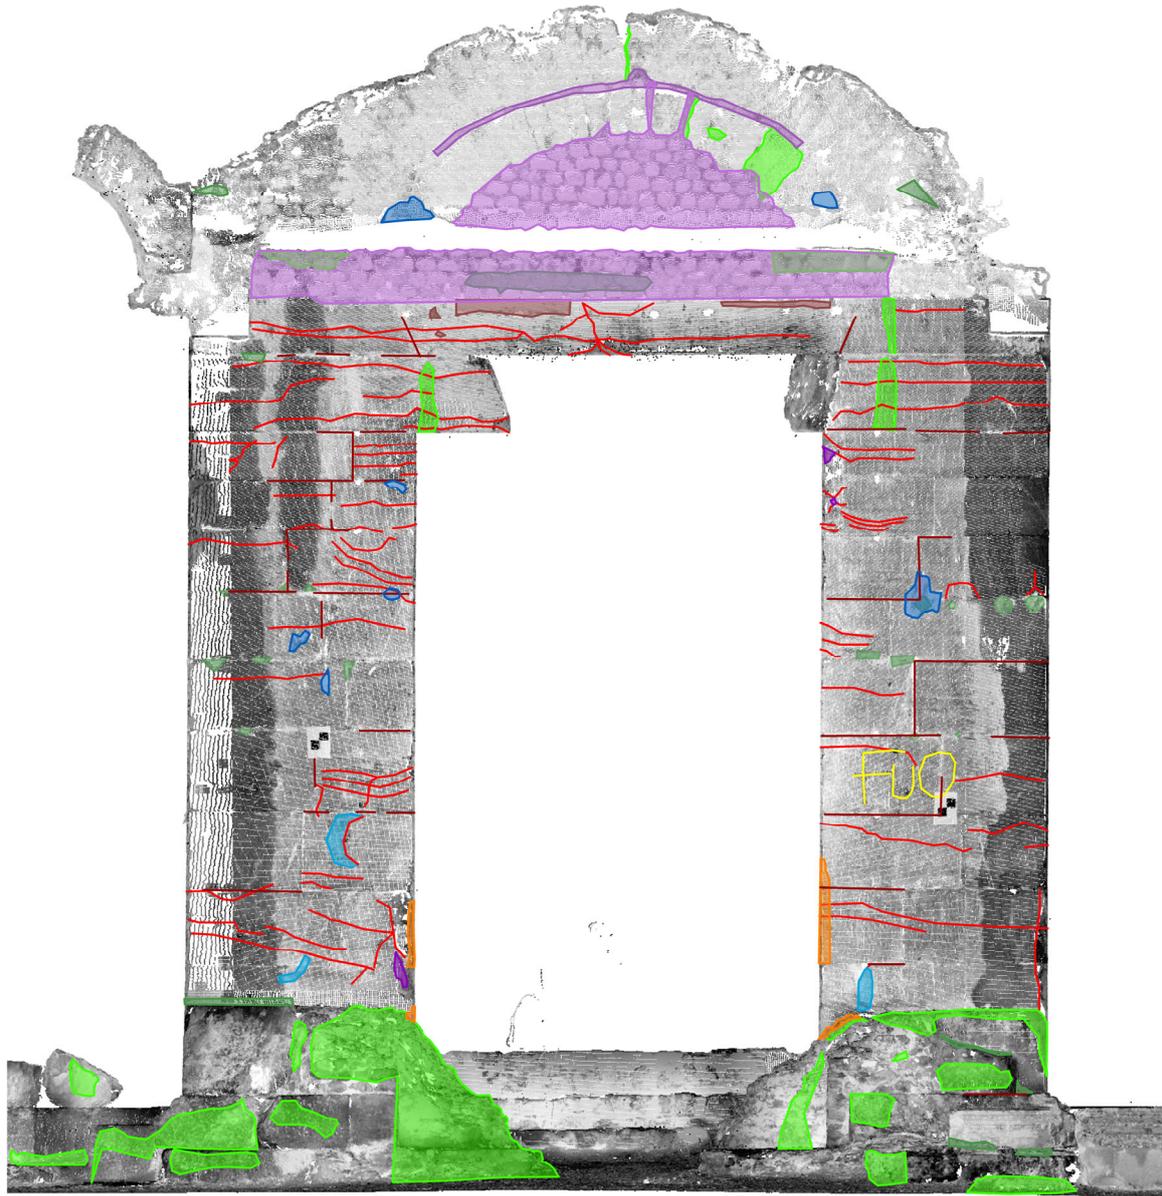


Condition

-  crack
-  scaling
-  fragmentation
-  crust/deposit
-  glossy aspect
-  graffiti
-  lichen / moss / black biofilm
-  plant
-  missing masonry
-  missing / damaged joint

Inventory

-  secondary masonry
-  restoration mortar gray
-  restoration mortar orange
-  joint coating
-  backfill mortar
-  plaster
-  mortar ashlar masonry

Scale 1:50

 

Aqueduct between Zaghouan and Carthage

Spring Sanctuary in Zaghouan

Cella, North View

Project: Roman hydraulic complex Tunisia

Oktober / November 2021

ÖAI in cooperation with INP